
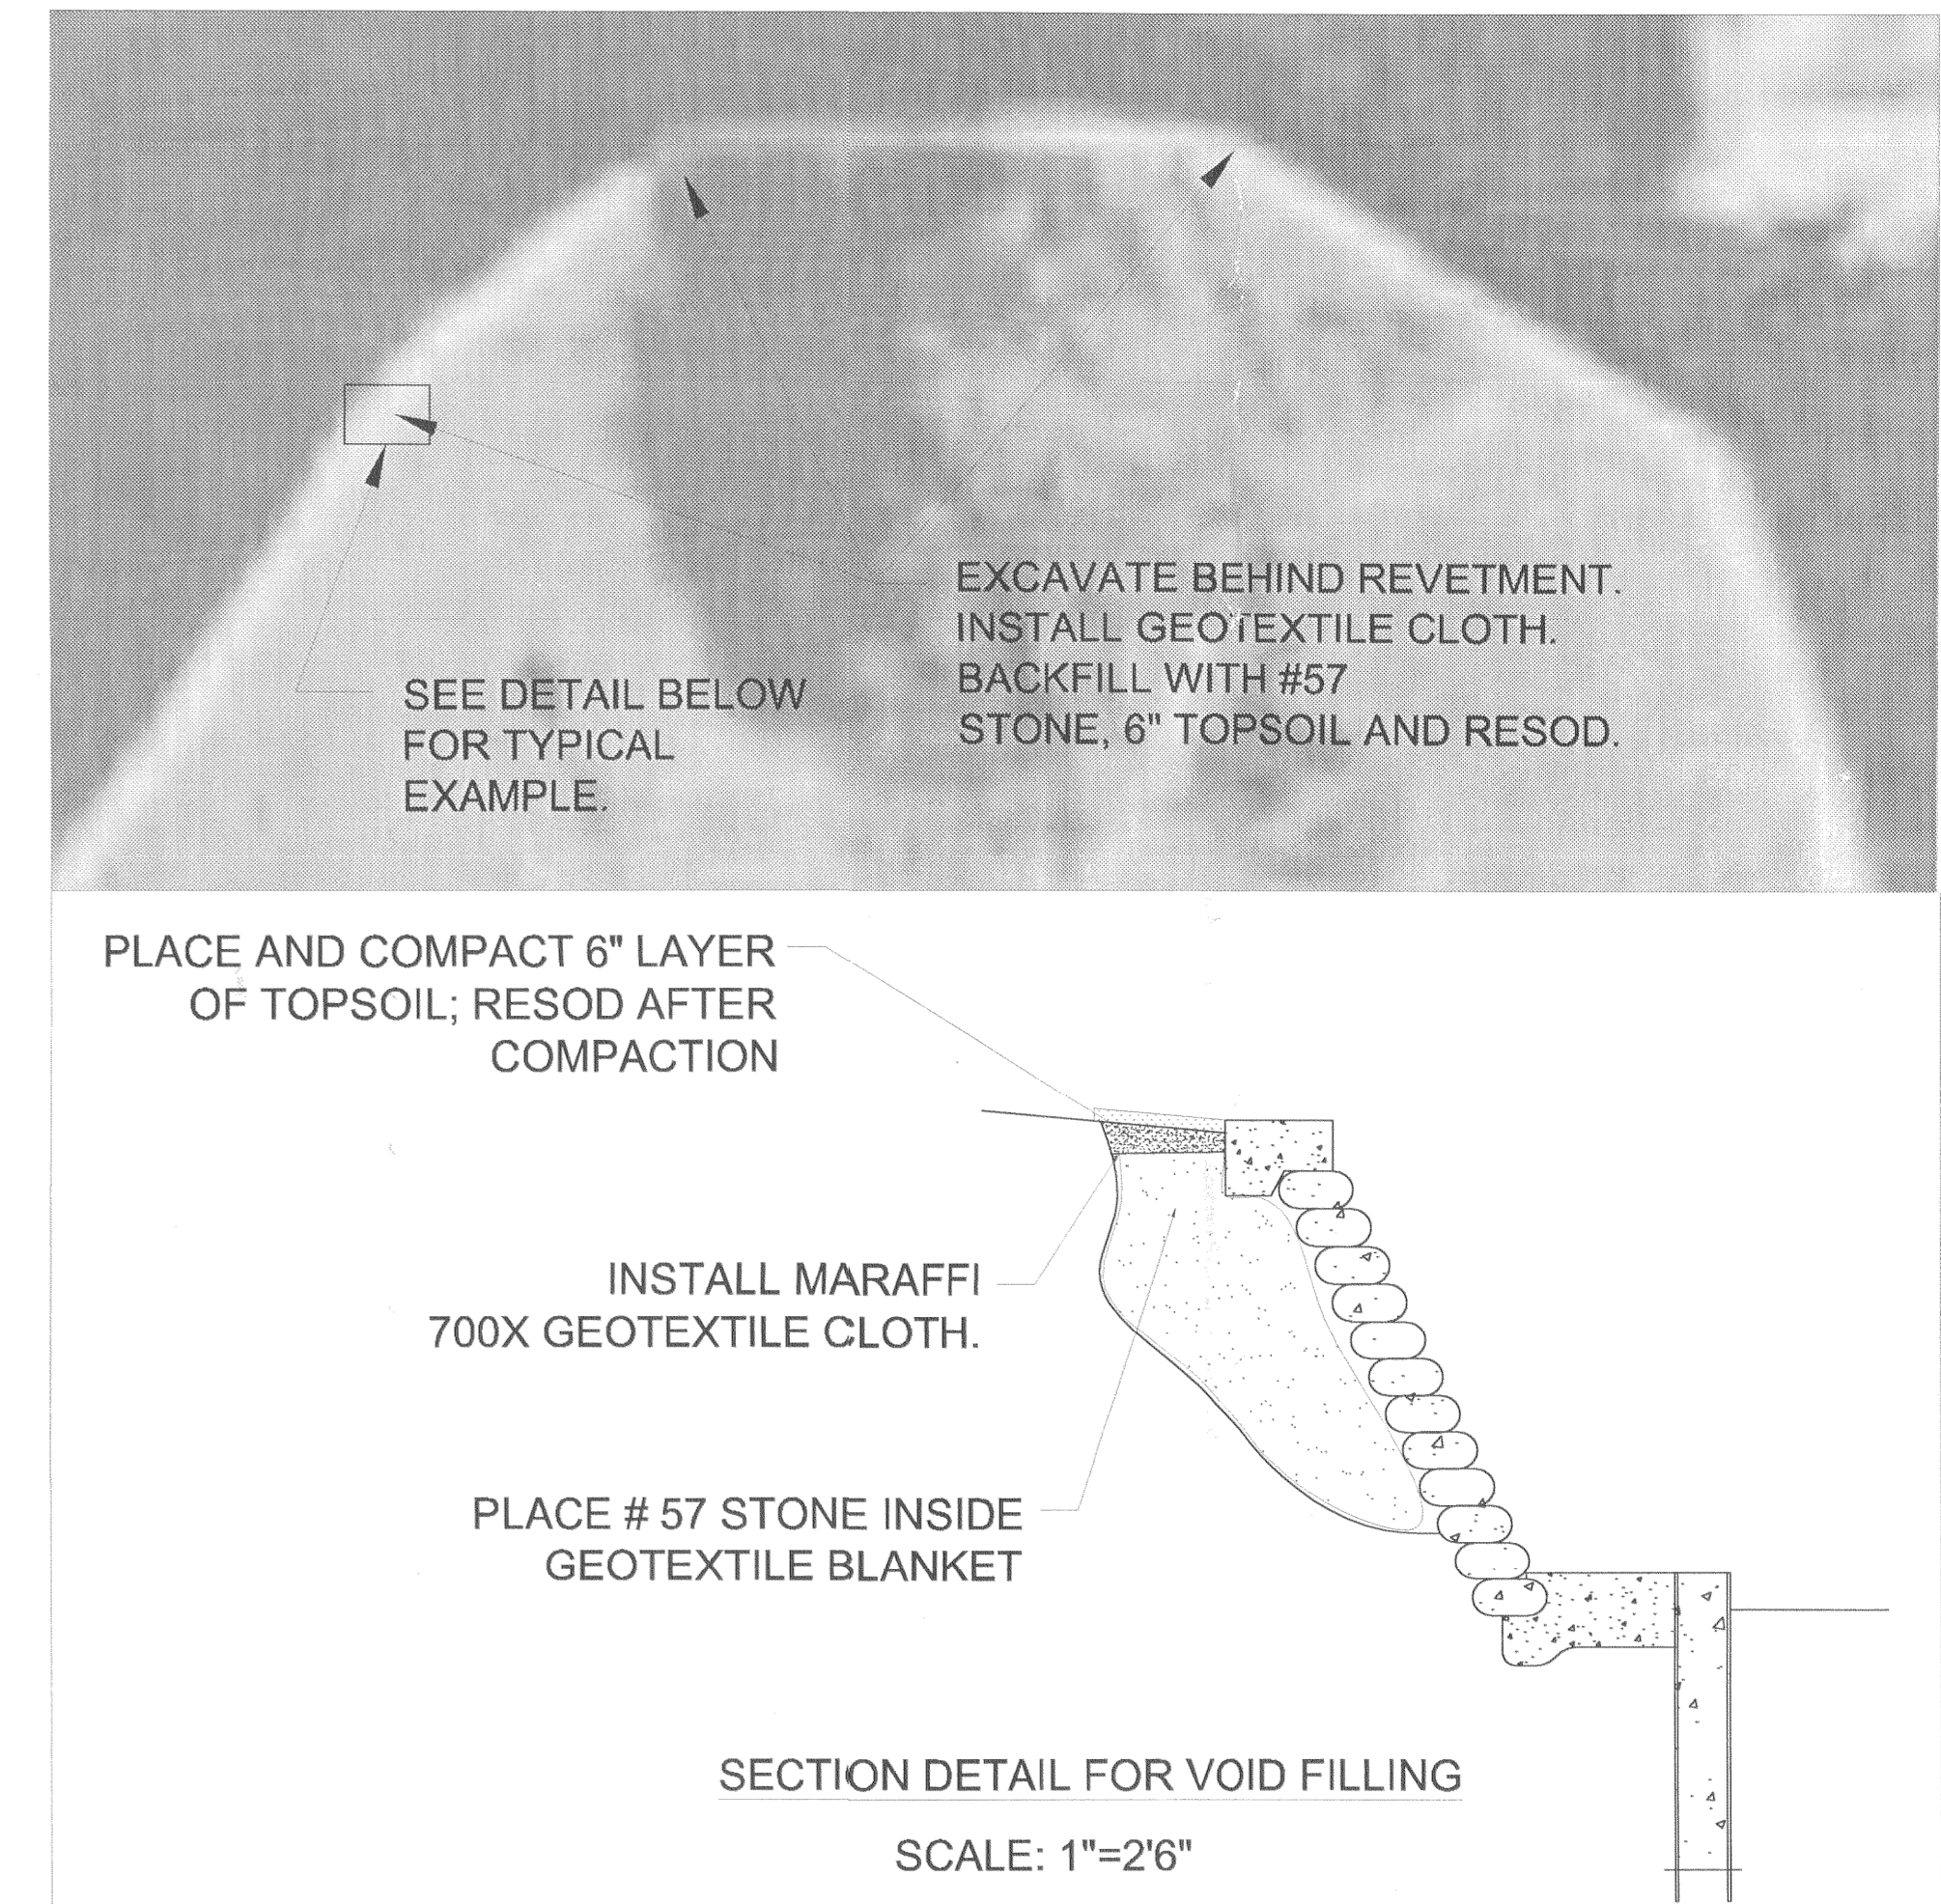
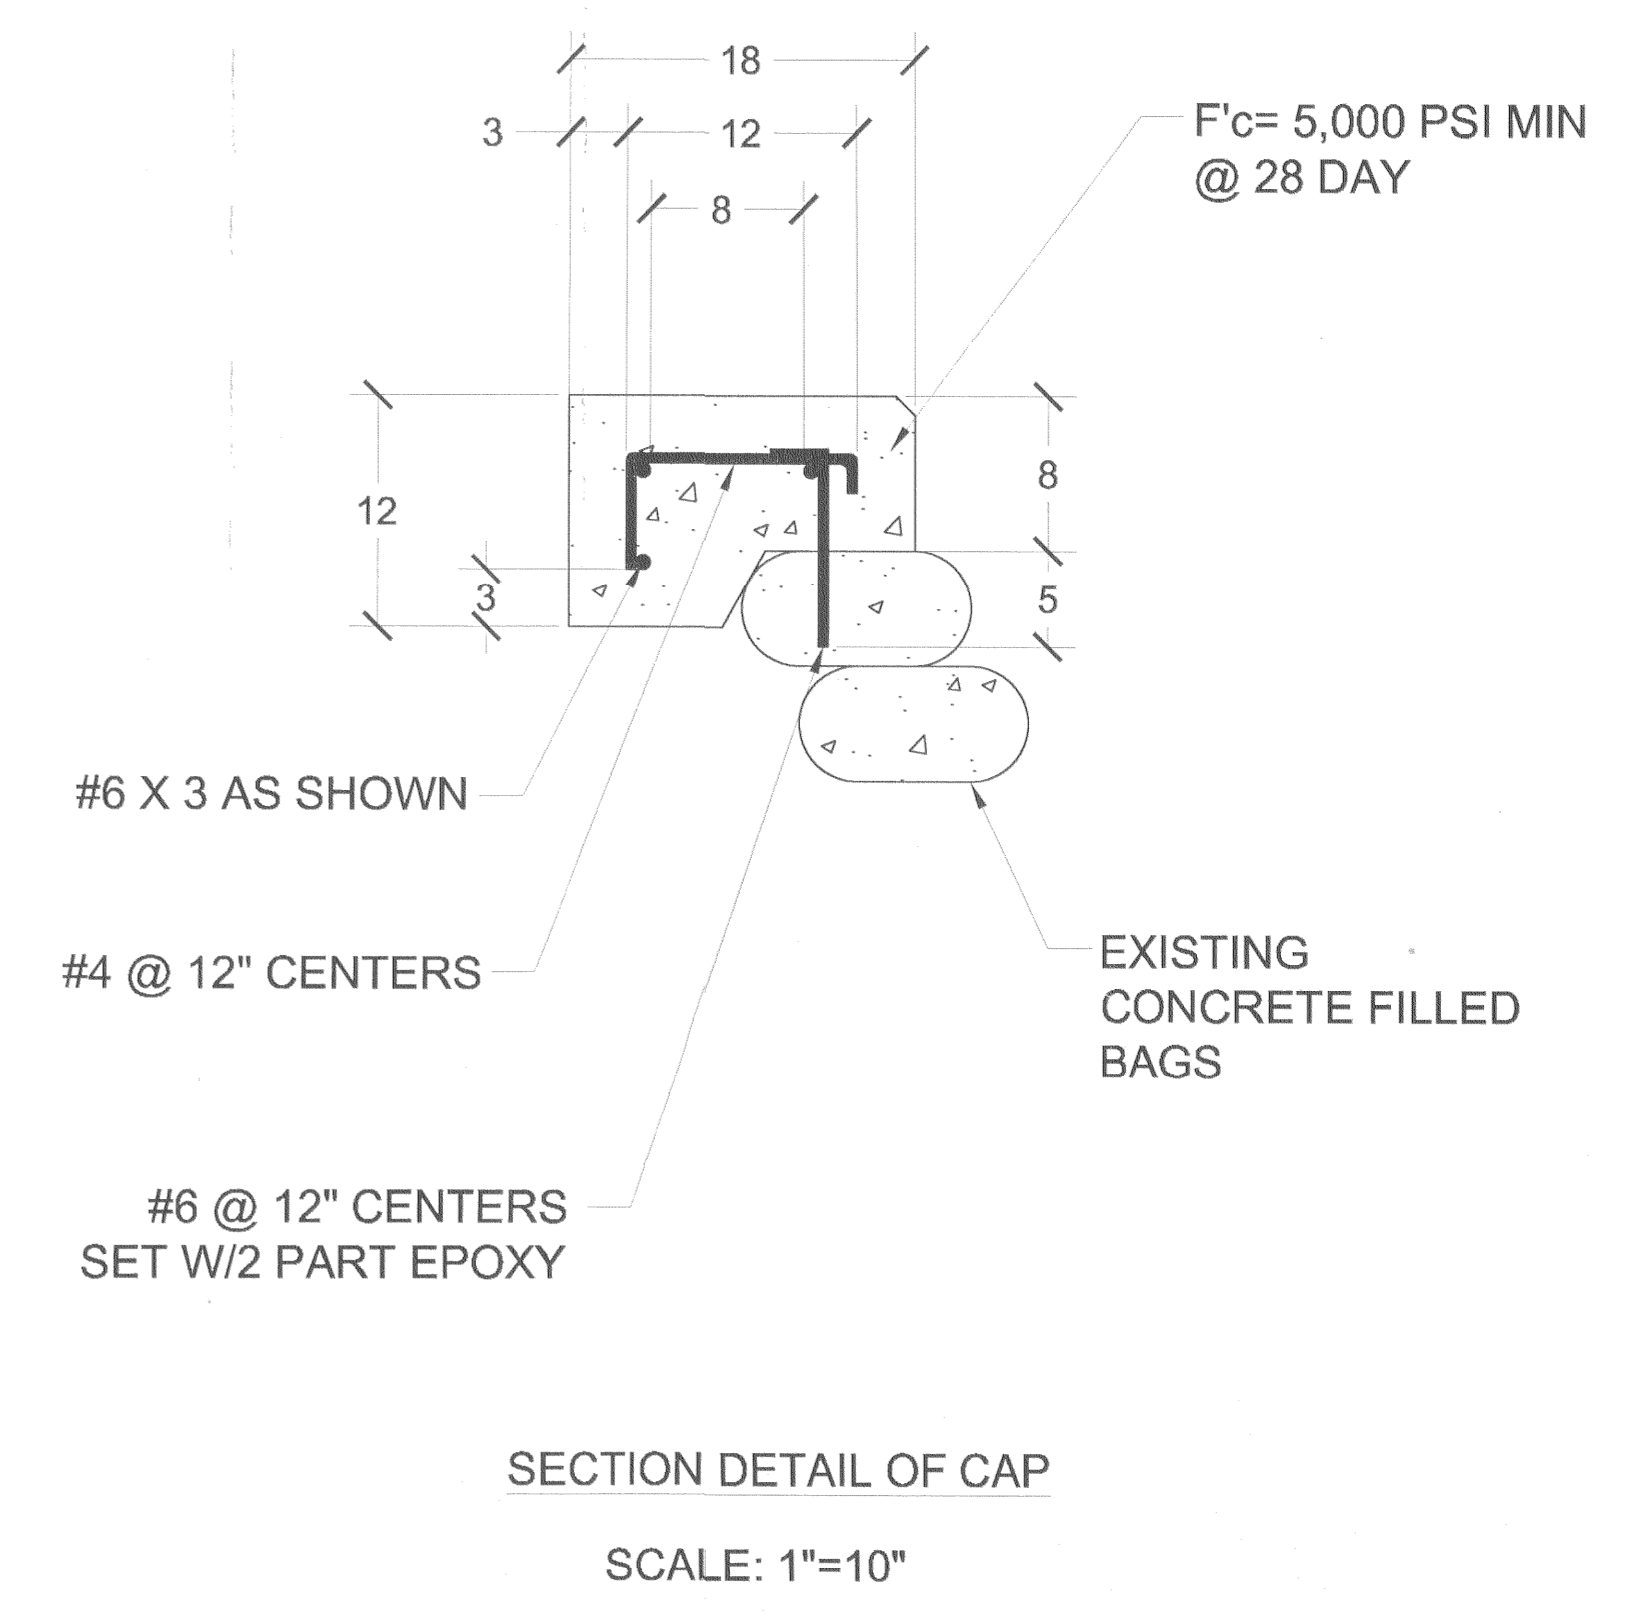
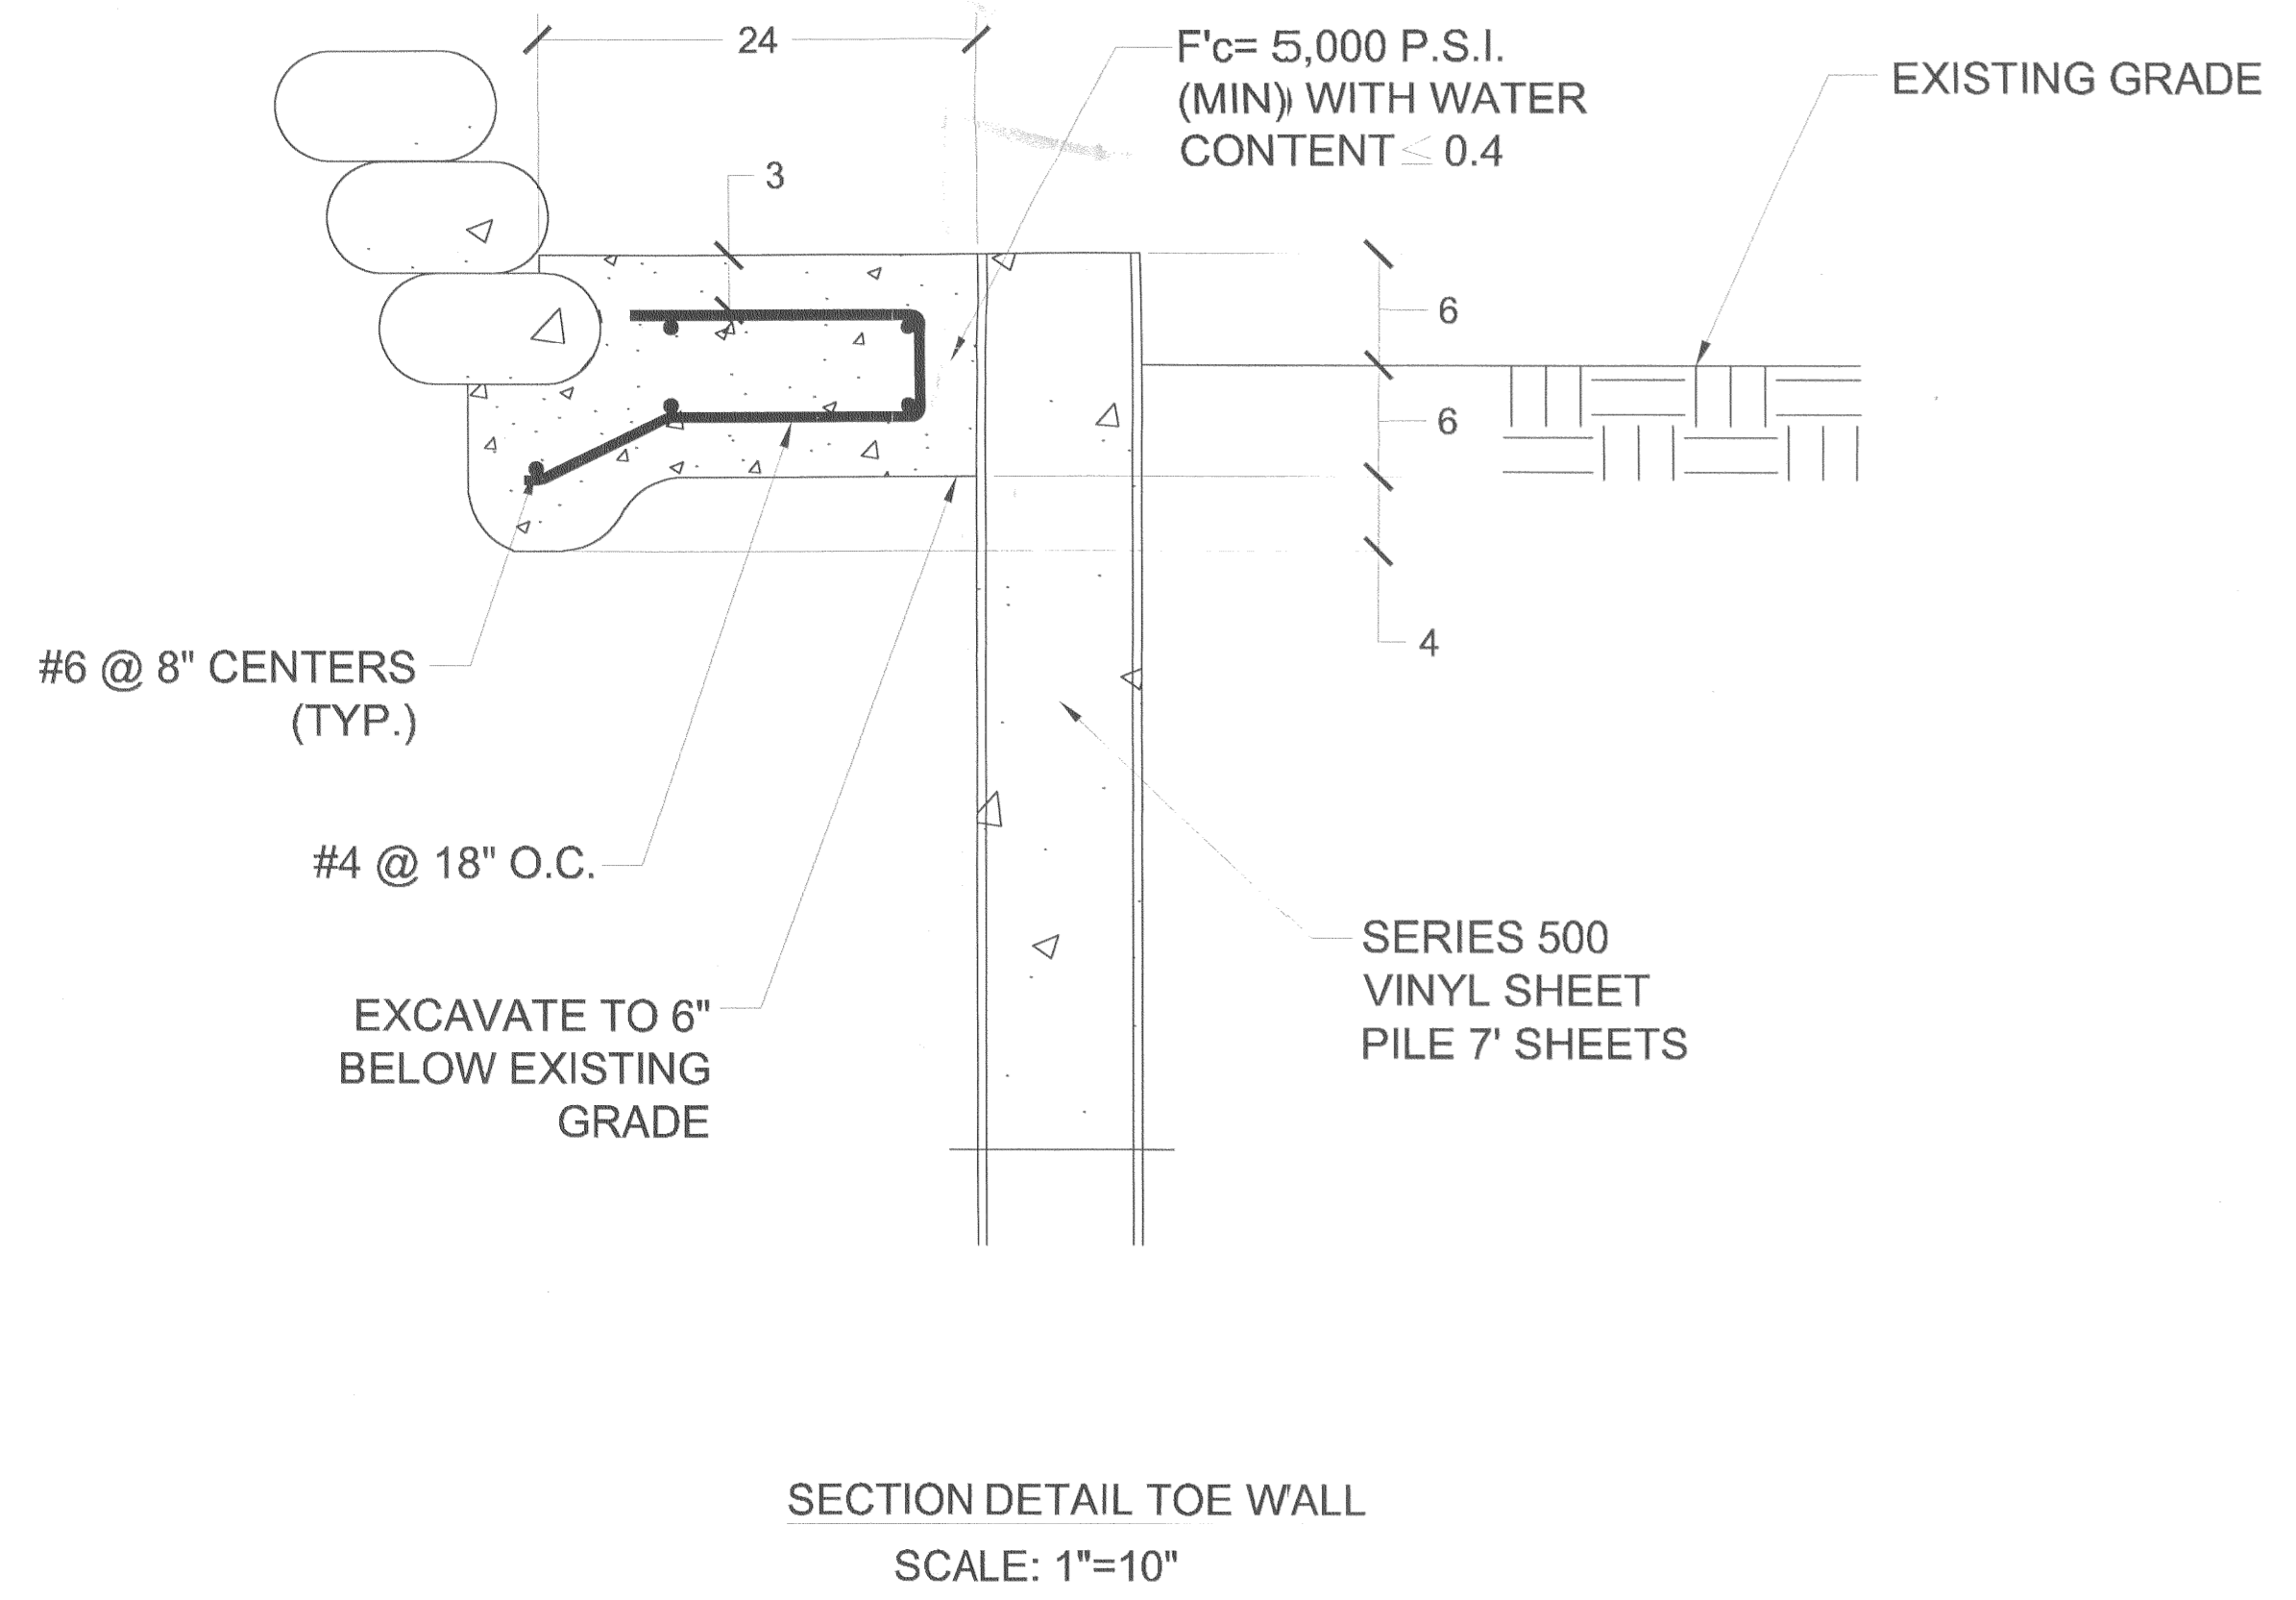
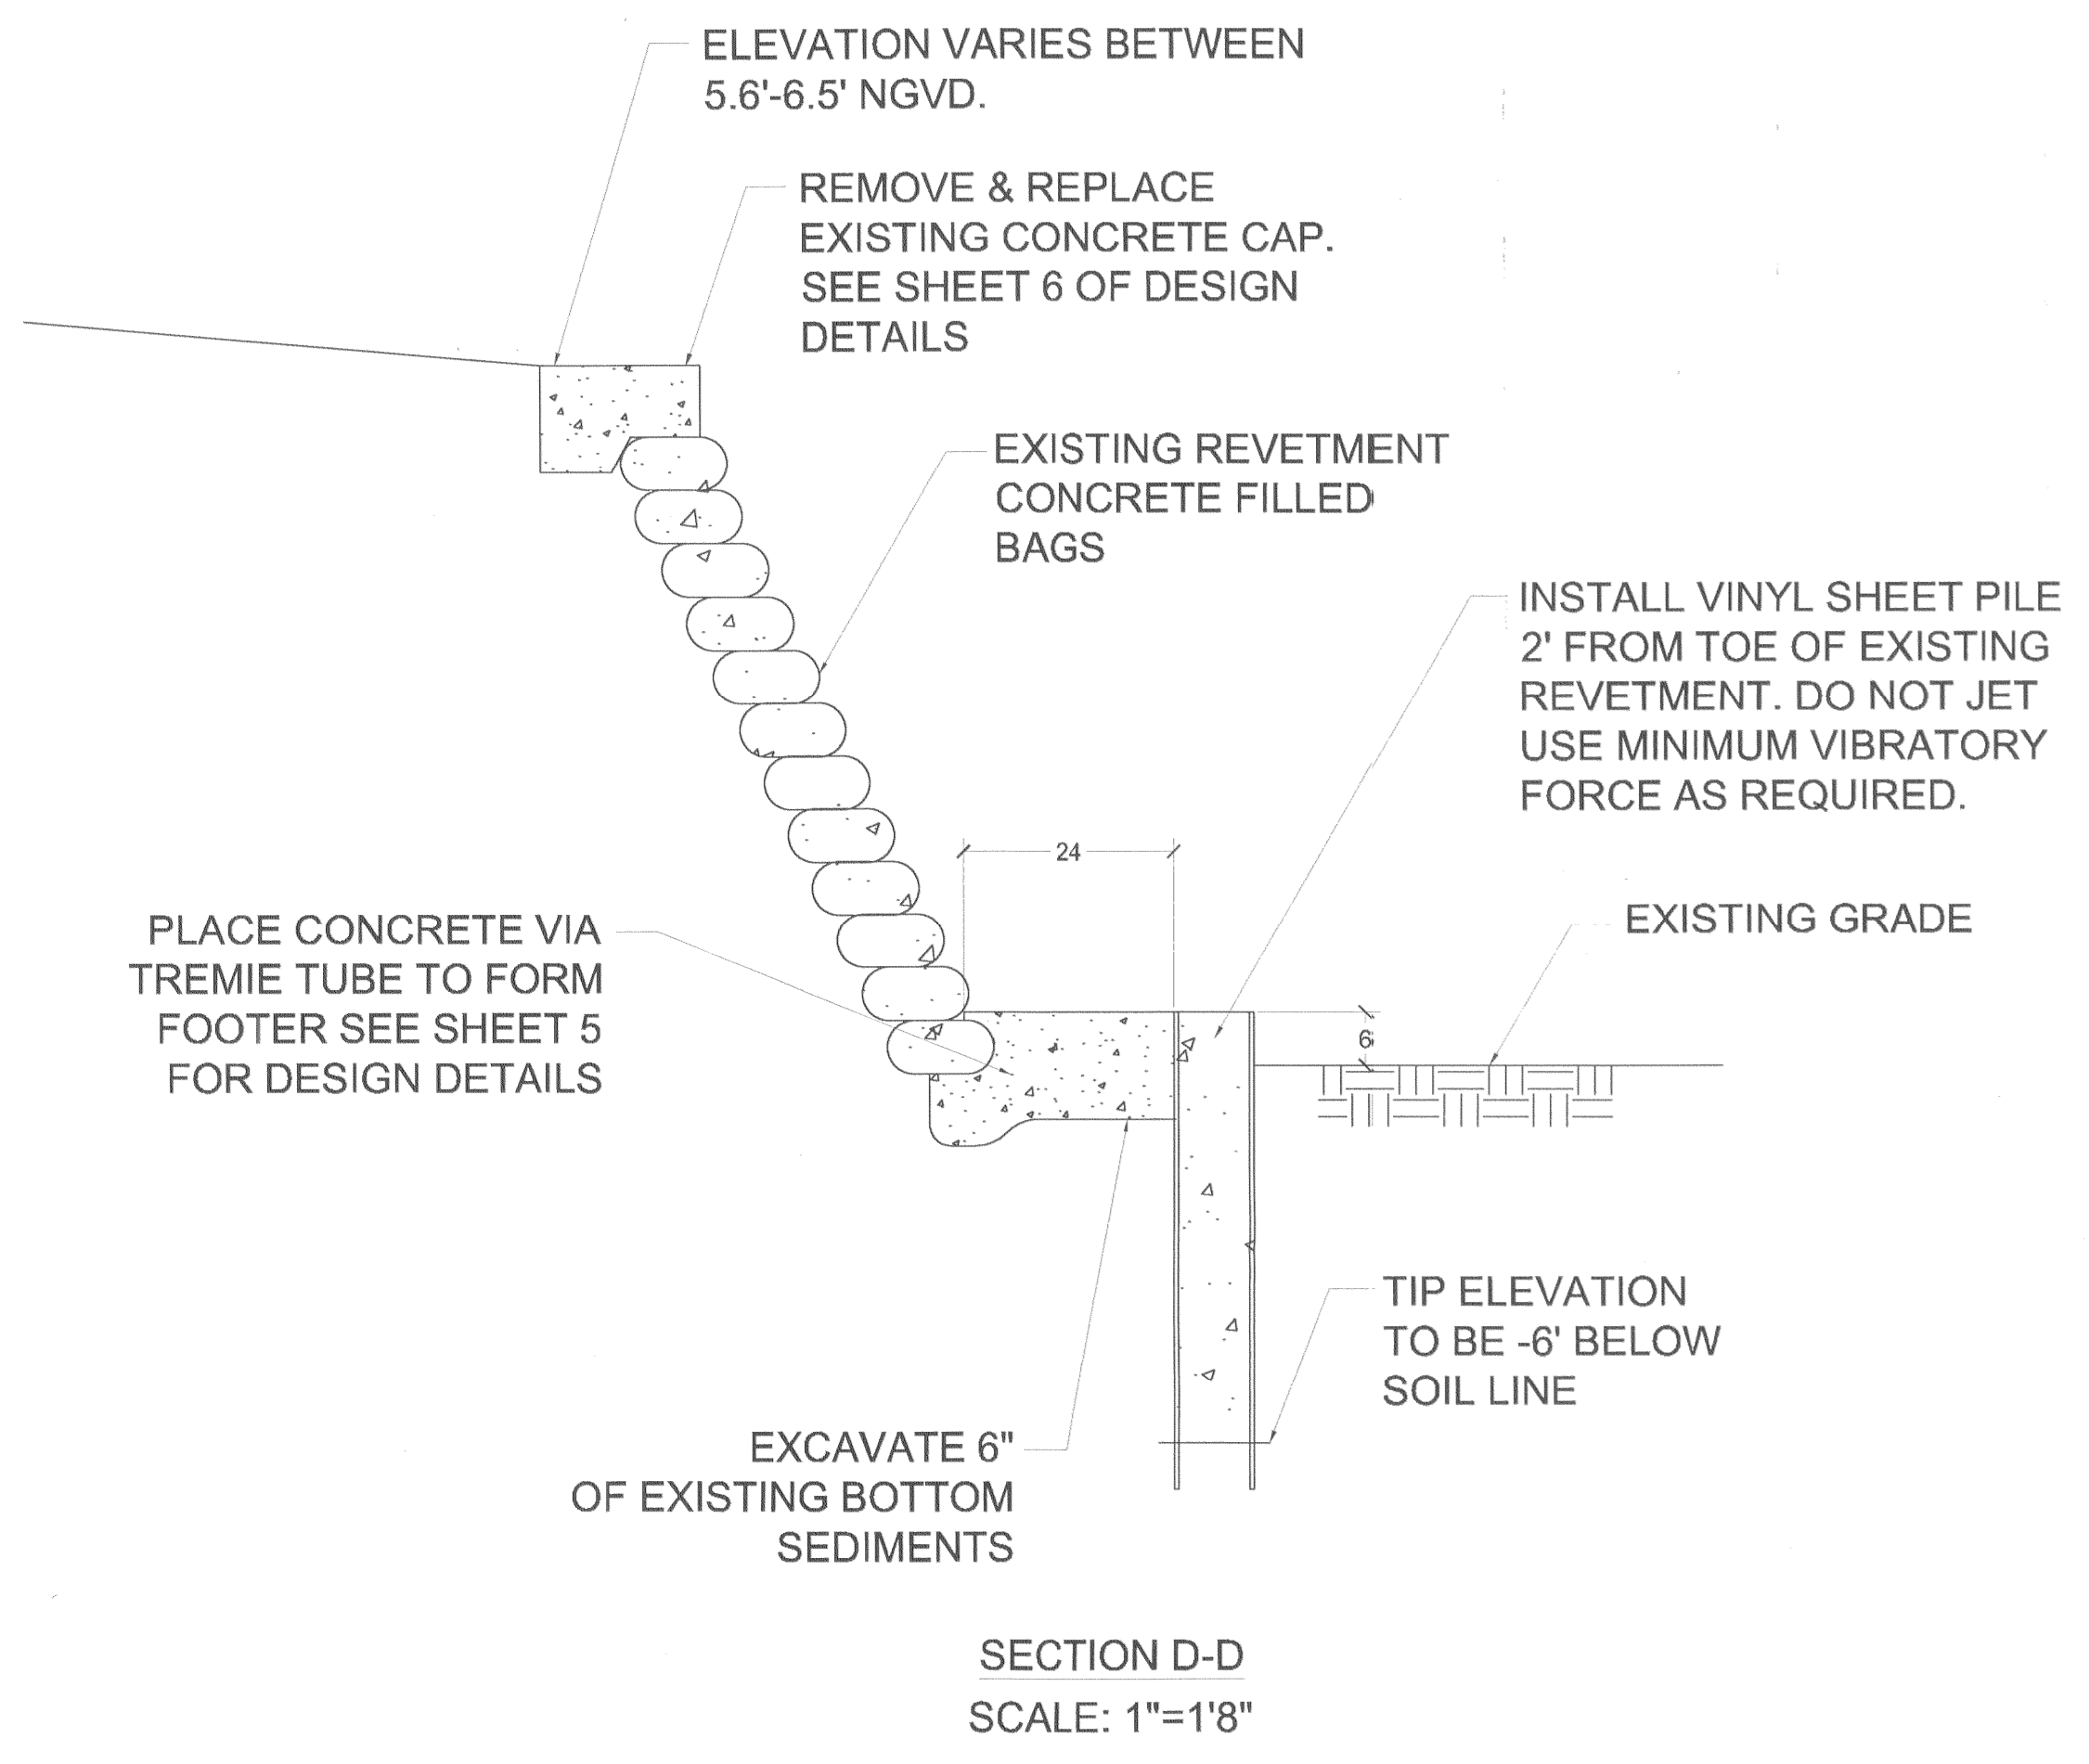
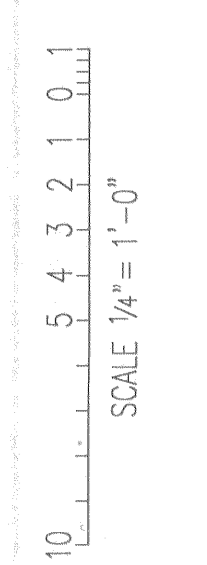
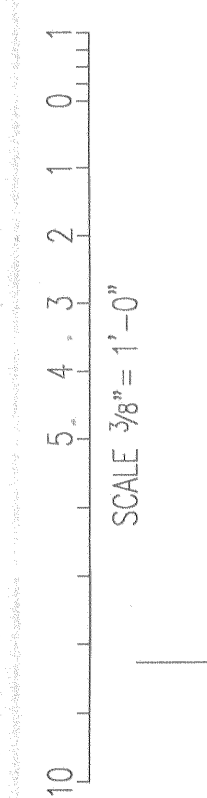


WALKDOWN INFORMATION		TECHNICAL ACCEPTANCE	
ORG	BY	ORG	DATE
AS-BUILT INFORMATION		ENGINEERING ORGANIZATION	

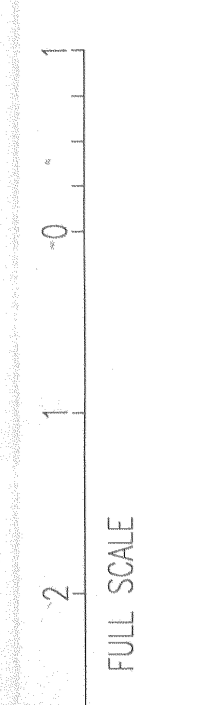

REV	DATE	REVISION DESCRIPTION	BY	CH	COR	APR
1	01-29-03	SUNNY ISLES BUILDING DEPT. & CALVIN, GIORDANO COMMENTS	JW	RJC		RJC

P.E. SEAL	TITLE
	SECTION & DETAIL VIEWS ATLANTIC AVE. BRIDGE REVETMENT
	PROJECT NAME
	CITY OF SUNNY ISLES BEACH SEAWALL REPLACEMENT AND RESTORATION

**Calvin, Giordano & Associates, Inc.**  
 Engineers • Surveyors • Planners  
 1800 Eller Drive, Suite 600  
 Fort Lauderdale, Florida 33316  
 Phone: 954 921 7781 Fax: 954 921 8807

**CUTCHER & ASSOCIATES INC., COASTAL ENGINEERS**  
 330 Clematis Street, Suite 214  
 West Palm Beach, Florida 33401  
 Ph: (561) 832-8121 Fax: (561) 832-6998

CAD FILE NAME	CAD ARCHIVE NAME
SCALE	DRAWING SIZE
SCALE AS SHOWN	D (36 X 24)
REVISION	SHEET
1	5 OF 7
DRAWING NUMBER	
	03-034,035,036

NOTE: NOT TO BE USED FOR CONSTRUCTION UNLESS APPROVED.  
APPROVED: \_\_\_\_\_ DATE: \_\_\_\_\_