

CITY OF SUNNY ISLES BEACH


17070 COLLINS AVE. SUITE 250
 DADE COUNTY, FLORIDA 33160
 PH: (305) 947-0606
 CHRISTOPHER RUSSO-CITY MANAGER

SEAWALL REPLACEMENT AND RESTORATION

ENGINEERING PROJECT NO. 03-034,035,036
 FEBURARY 2003

LOCATION MAP
 DADE COUNTY, FLORIDA

CITY OF SUNNY ISLES BEACH, DADE COUNTY, FL.

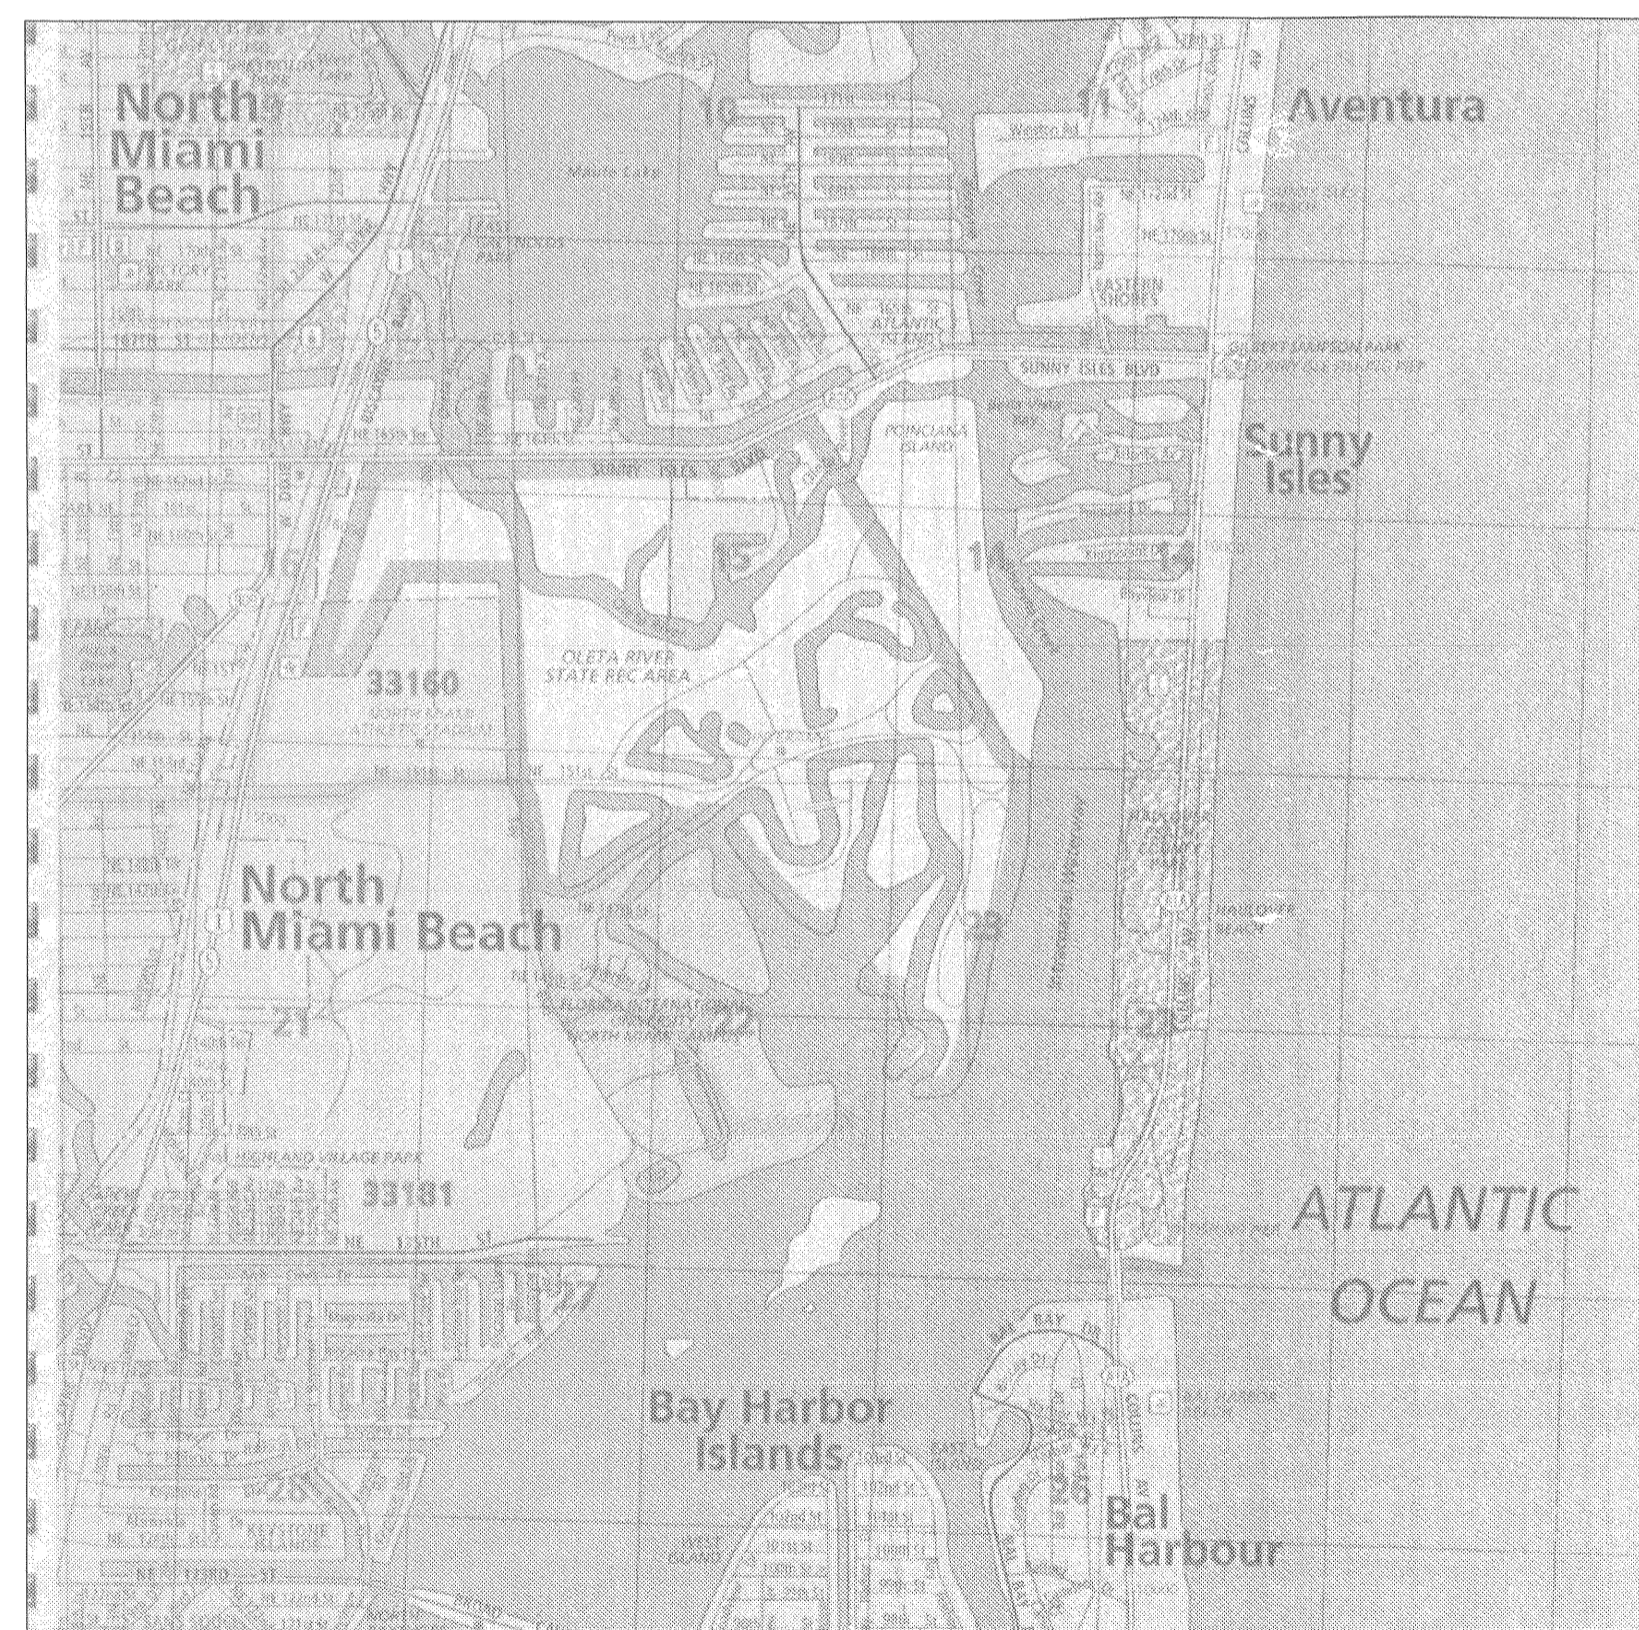

PROJECT
 DRAWING INDEX

SHEET NO.	TITLE
SHEET 1	COVER SHEET
SHEET 2	AERIALS & PLAN VIEWS
SHEET 3	SECTIONS & PROFILE VIEWS: 183 ST
SHEET 4	SECTIONS & DETAIL VIEWS: ATLANTIC AVE.
SHEET 5	SECTION & DETAIL VIEWS: BRIDGE REVETMENT
SHEET 6	DETAILS
SHEET 7	SPECIFICATIONS

CGA Calvin, Giordano & Associates, Inc.
 an Employee Owned Company
 Engineers • Surveyors • Planners
 1800 Eller Drive, Suite 600
 Fort Lauderdale, Florida 33316
 Phone: 954 921 7781 Fax: 954 921 8807

CUTCHER & ASSOCIATES INC.
COASTAL ENGINEERS
 330 Clematis Street, Suite 214
 West Palm Beach, Florida 33401
 Ph: (561) 832-8121 Fax: (561) 832-6998